




Pheasant Run Golf Club



Event Space Floor Plans

18033 Warden Ave. Sharon, ON, L0G 1V0 | 905-898-3917

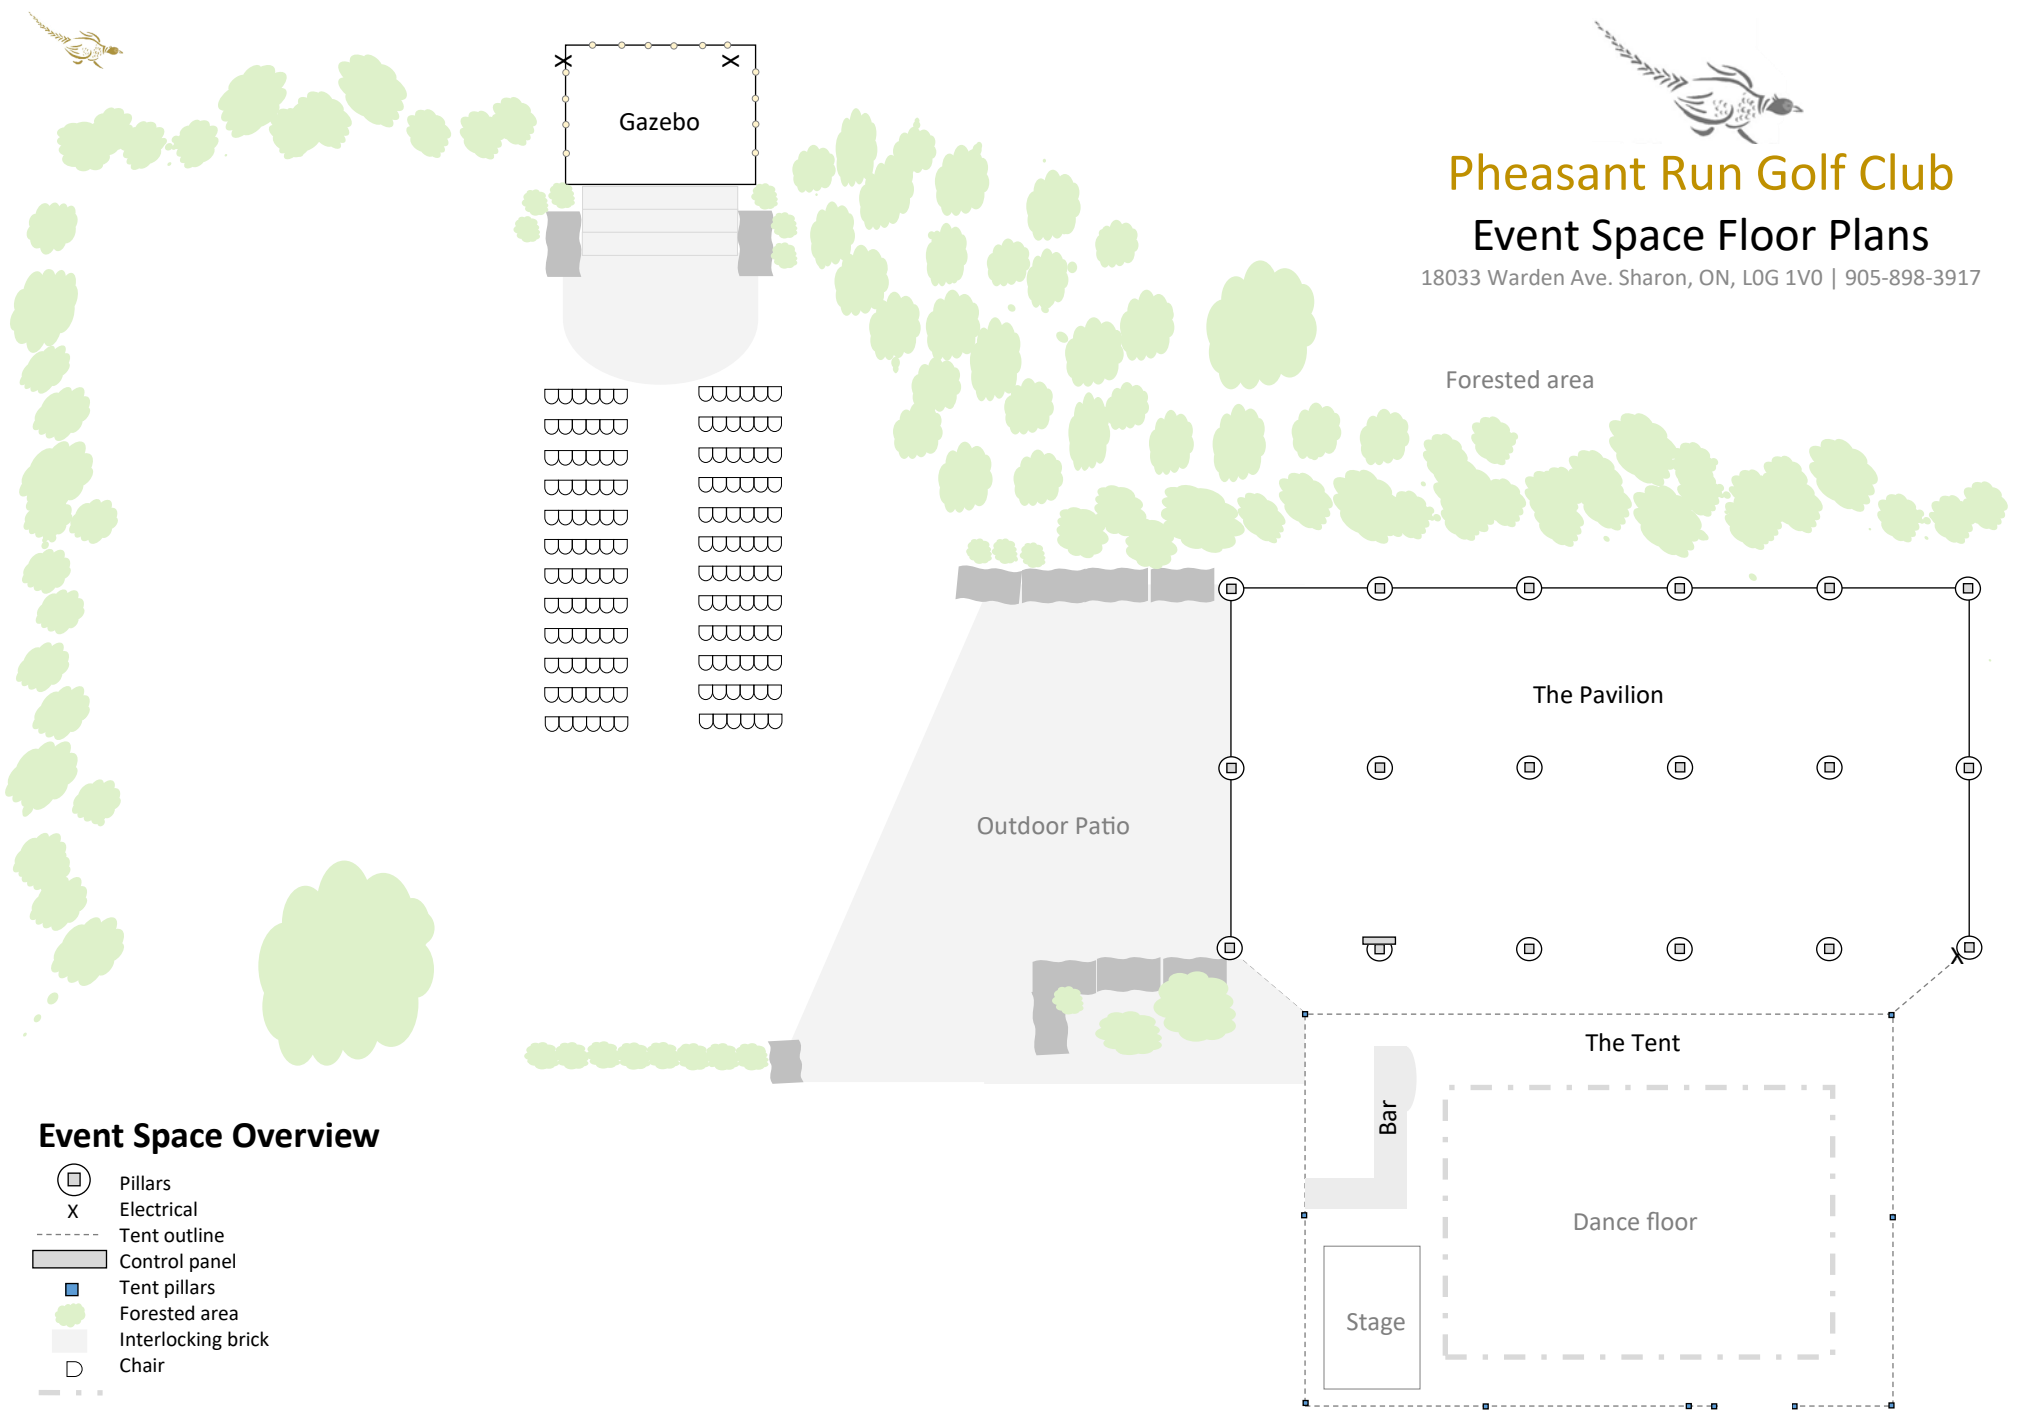

Event Space Overview


- Pillars
- Electrical
- Tent outline
- Control panel
- Tent pillars
- Forested area
- Interlocking brick
- Chair

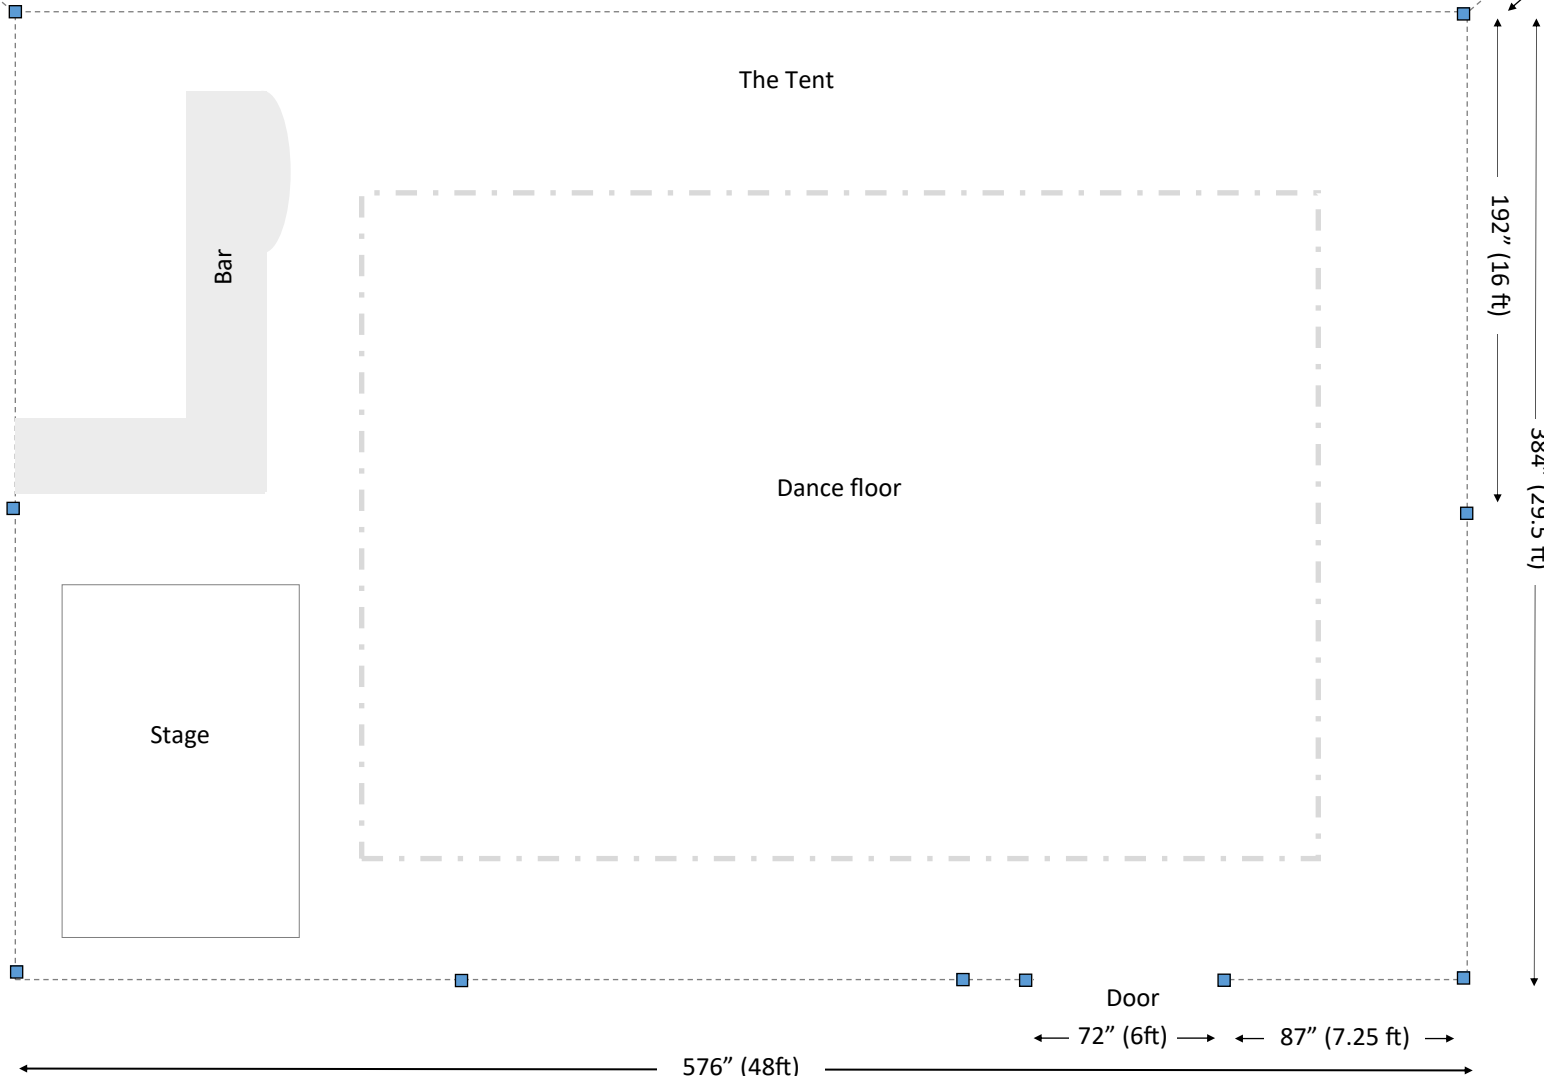 






 
Tent Floor Plan

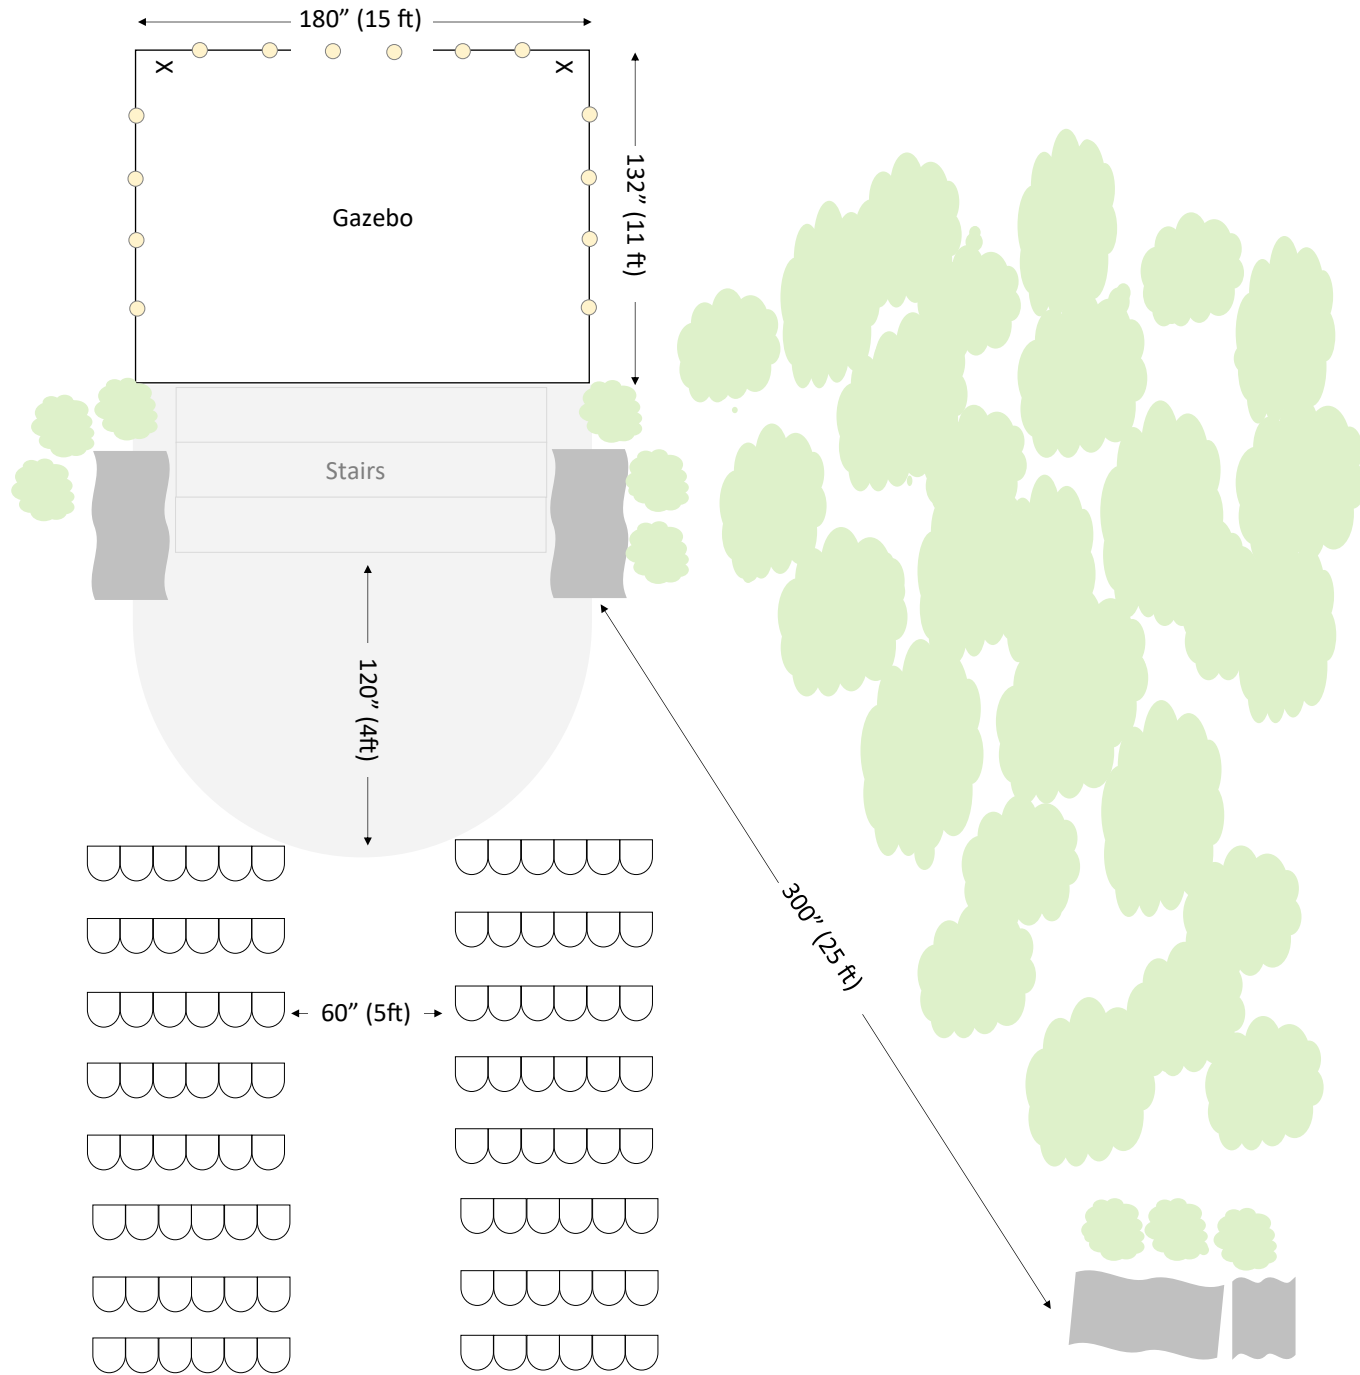- Pillars
- Electrical
- Tent outline
- Control panel
- Tent pillars
- Dance floor

Scale: 1:30



Gazebo Floor Plan

-  Natural Stone
-  Lighting
-  Electrical
-  Shrubs/hedges/forest
-  Chairs
-  Interlocking brick

Scale: 1:30

Space for a longer aisle continues